


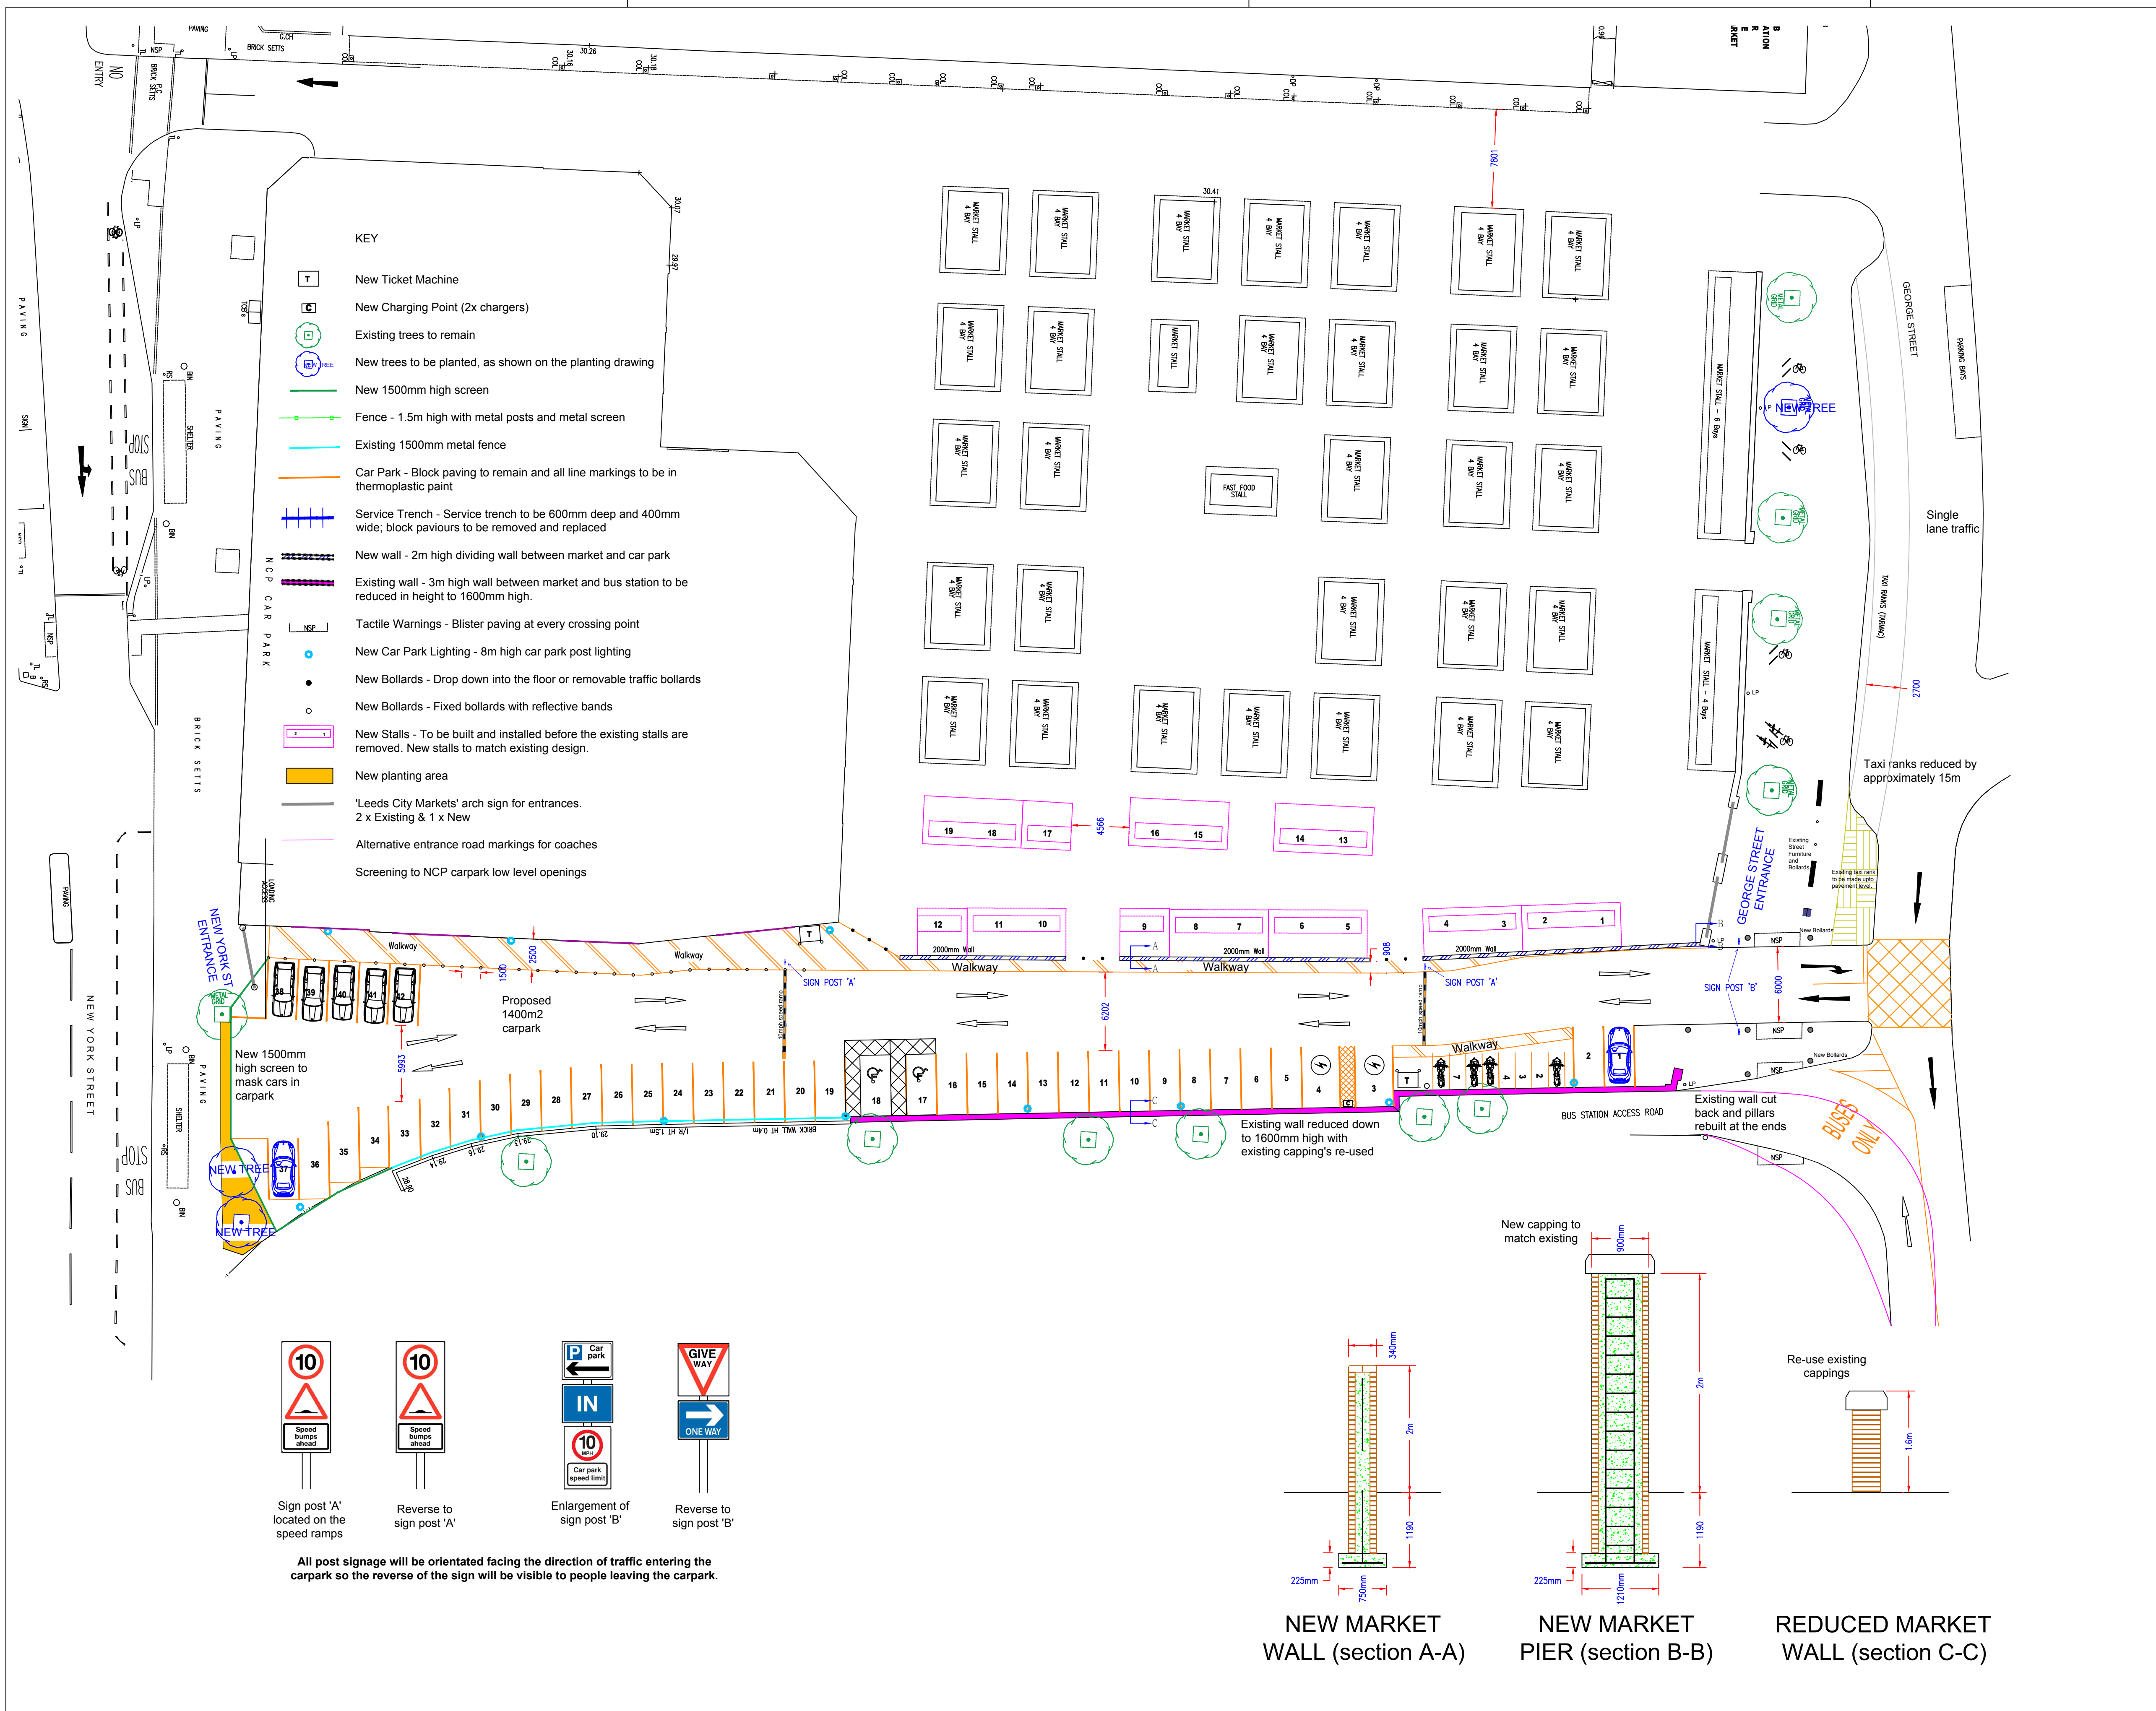

RESPONSIBILITY IS NOT ACCEPTED FOR OTHERS SCALING DIRECTLY FROM THIS DRAWING. DO NOT SCALE FROM THIS DRAWING. USE WRITTEN DIMENSIONS ONLY.

0mm 10 20 30 60mm
1:1

ORIGINAL SHEET SIZE **A1**

KEY PLAN

THIS DRAWING IS PRODUCED FOR USE IN THIS PROJECT ONLY AND MAY NOT BE USED FOR ANY OTHER PURPOSE. NPS PROPERTY CONSULTANTS LTD ACCEPTS NO LIABILITY FOR THE USE OF THIS DRAWING OTHER THAN THE PURPOSE FOR WHICH IT WAS INTENDED IN CONNECTION WITH THIS PROJECT AS RECORDED IN THE 'PURPOSE FOR ISSUE' AND 'FILE STATUS CODE'.

THIS DRAWING MAY NOT BE REPRODUCED IN ANY FORM WITHOUT PRIOR WRITTEN AGREEMENT OF NPS PROPERTY CONSULTANTS LTD.

© CROWN COPYRIGHT AND DATABASE RIGHTS 2019 ORDNANCE SURVEY LICENCE NUMBER 100022264

Notes:

Highway entrance changed from roundabout to T-Junction

REV	DRAWN	DATE	CHECKED	DATE	APPROVED	DATE
P1.1						

COMMENT

NPS Leeds Ltd
Unit 3a, First Floor, Evolution House, Springwell Road, Holbeck, Leeds, LS12 1AW,
Tel: 0113 320 1630; Email: leeds@nps.co.uk; web: www.nps.co.uk

CLIENT
**CITY DEVELOPMENT
- ASSET MANAGEMENT**

PROJECT
**CARPARK FEASIBILITY FOR
KIRKGATE MARKET**

TITLE
**PROPOSED CARPARK LAYOUT FOR
KIRKGATE MARKET**

SCALES	DISCIPLINE	PROJECT NUMBER
1:250	BUILDING SRVYR	18-3-1003

DRAWING NUMBER	REV CODE
NPS-DR-B-(00)-003	P 1.1

STATUS CODE	PURPOSE OF ISSUE	DRAWN BY
S2	INFORMATION	NKM