



LOCATION

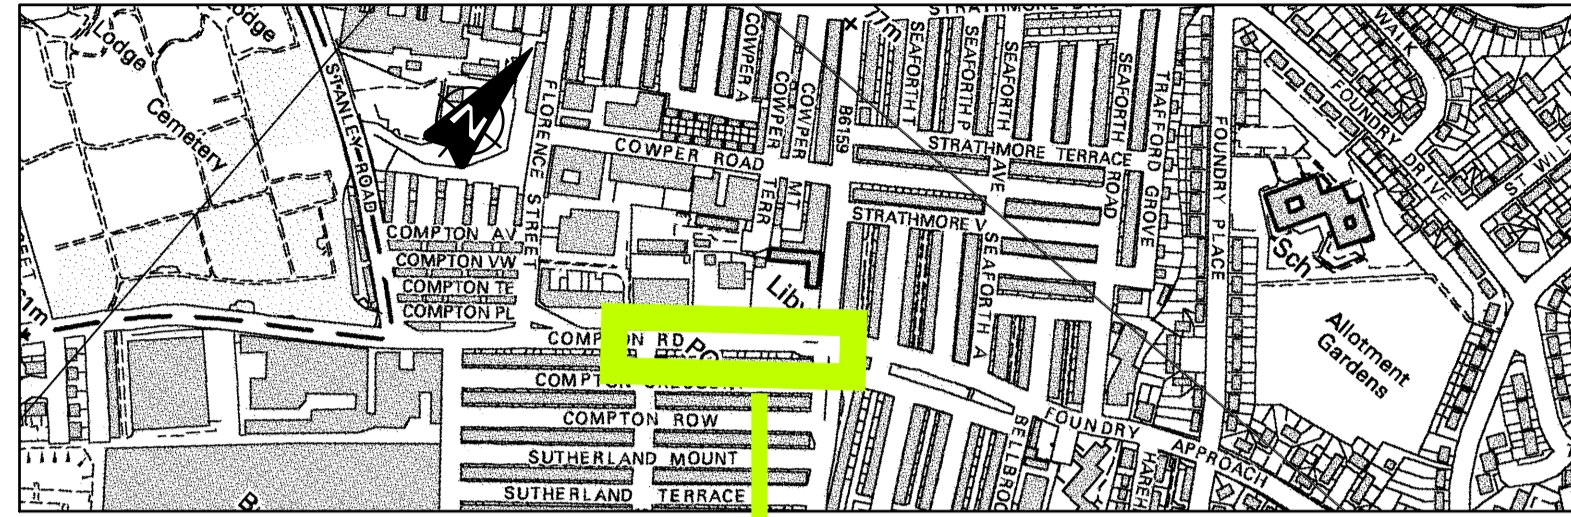

KEY	
	NEW FOOTWAY LAYOUT
	PROVISION OF PEDESTRIAN REFUGE
	TACTILE PAVING
	NEW BUS SHELTERS
	REMOVAL OF EXISTING REFUGE AND BUILDOUT

PROPOSALS

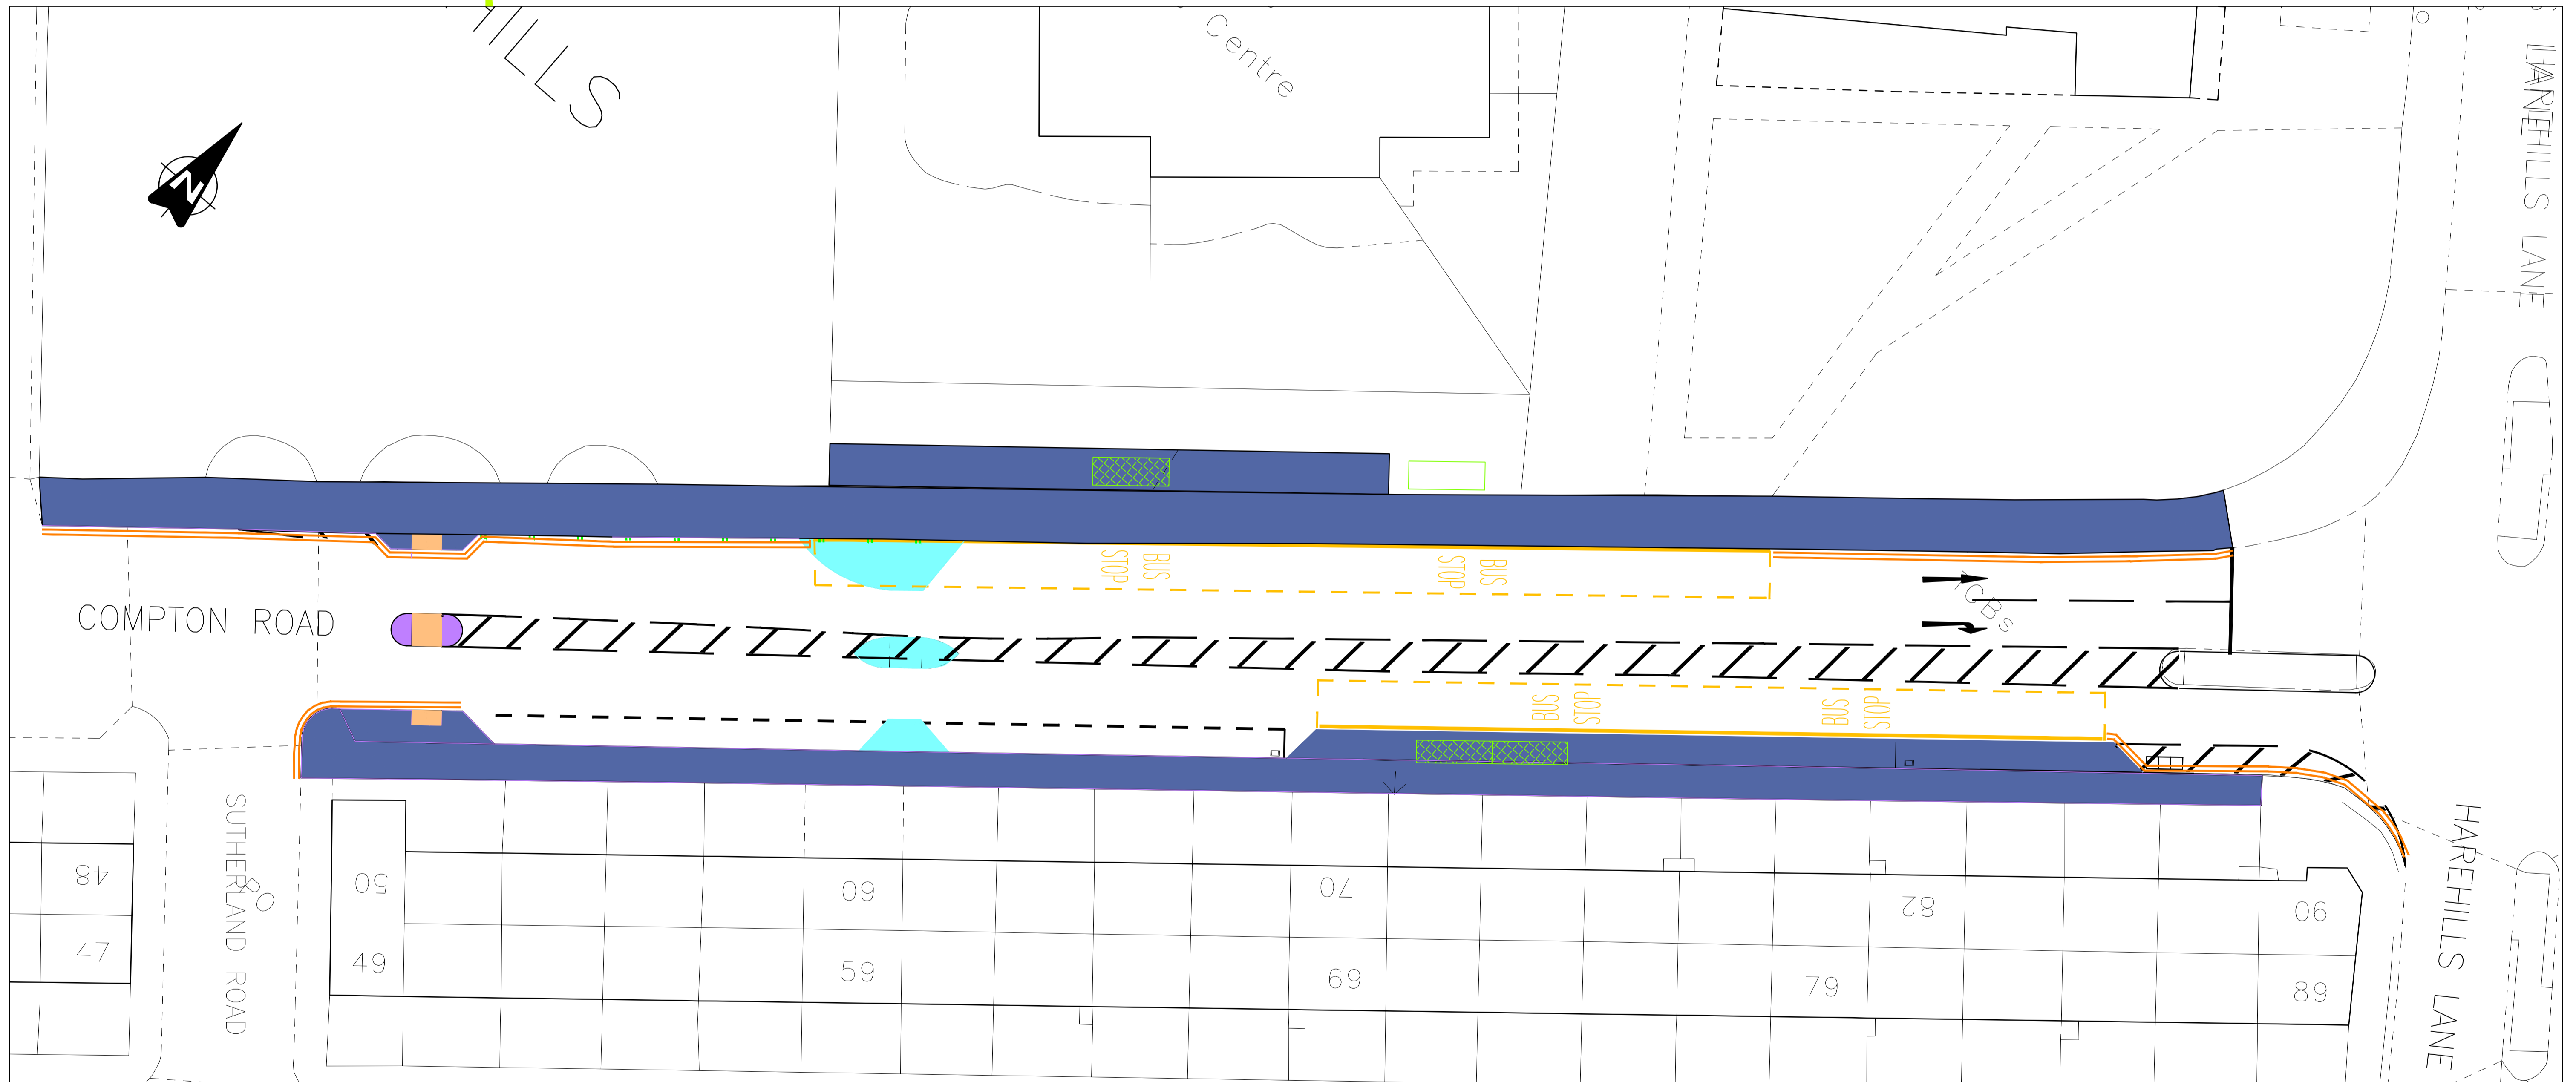

Copyright © 2020 Leeds City Council. All rights reserved.
 This drawing is the property of Leeds City Council. It must only be used for the purpose for which it was originally supplied. It must not be copied, published or transmitted by any means to any third party, without the express permission of the originator. Modification or manipulation of all or part of this drawing is strictly forbidden, unless specifically requested or approved by the originator.

COMPTON ROAD BUS INFRASTRUCTURE IMPROVEMENT GENERAL ARRANGEMENT WARD - GIPTON & HAREHILLS/BURMANTOFT & RICHMOND HILL

AMENDMENTS	DRAWN	CHECK	DATE	DRAWN BY	SCALE
FIRST APPROVED	R			RC	1:200
				AutoCAD BY	
				INITIALS	DATE
				RAC	01/20
				CHECKED BY	
				INITIALS	DATE
				CWI	01/20

Leeds
CITY COUNCIL

HIGHWAYS AND TRANSPORTATION

TM/00/321/02	
STATUS:	
DATE:	JANUARY 2020
REV. & STATUS	
P01.1	SO